

Greenspring Homes

"Handcrafted with Extraordinary Detail"



THE POTOMAC


*Three Bedroom, 2-Bath, 2-Car Side Load Garage (Std.)
(Shown w/ Optional Stone to Grade and Stone Column Base)*

2023-4-15


GreenspringHomes.net



MHBR #6375

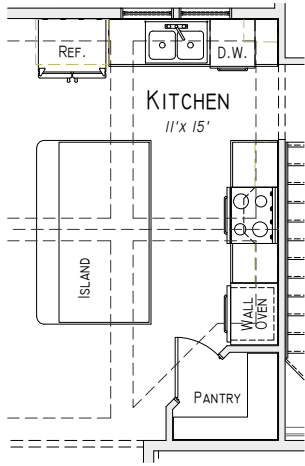


*First Floor Plan w/
Optional Gourmet Kitchen*

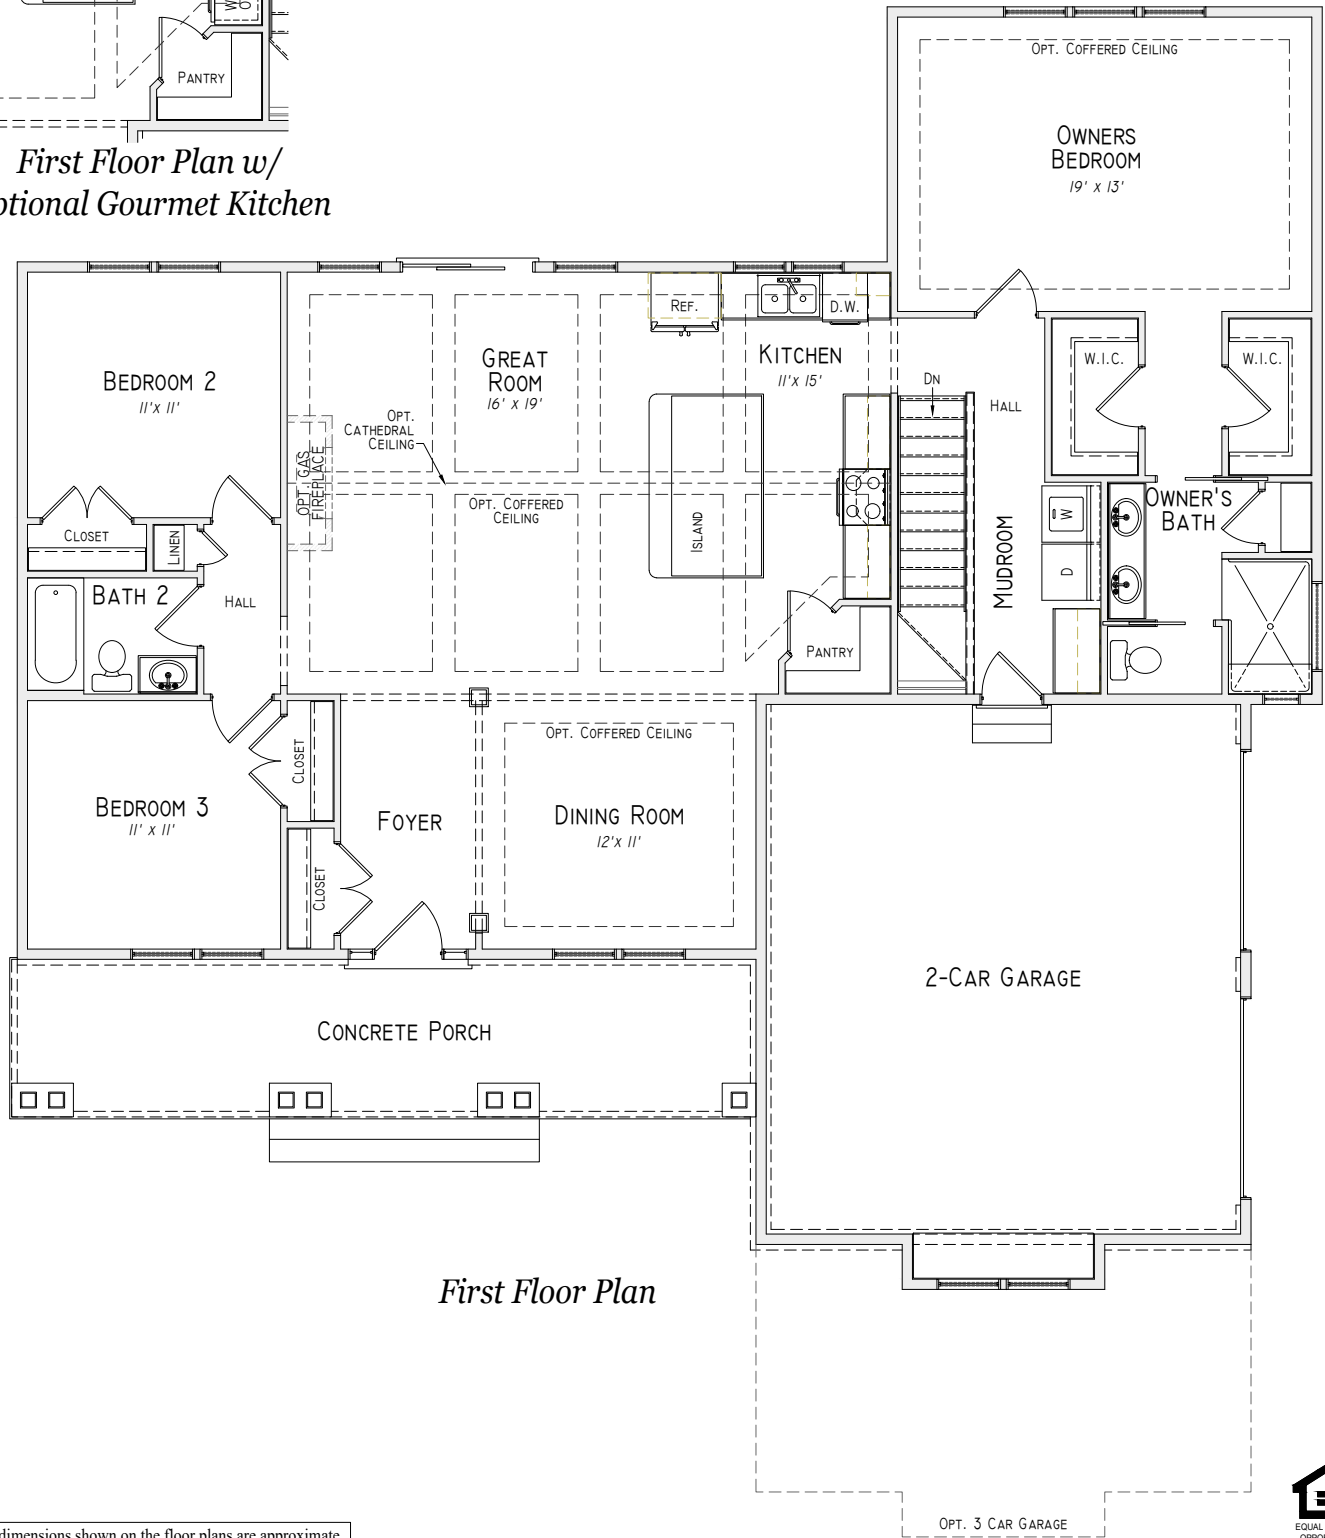

First Floor Plan

Details and dimensions shown on the floor plans are approximate, not to scale and subject to change. Illustrations are artist concepts and may vary in detail from floor plans and specifications.



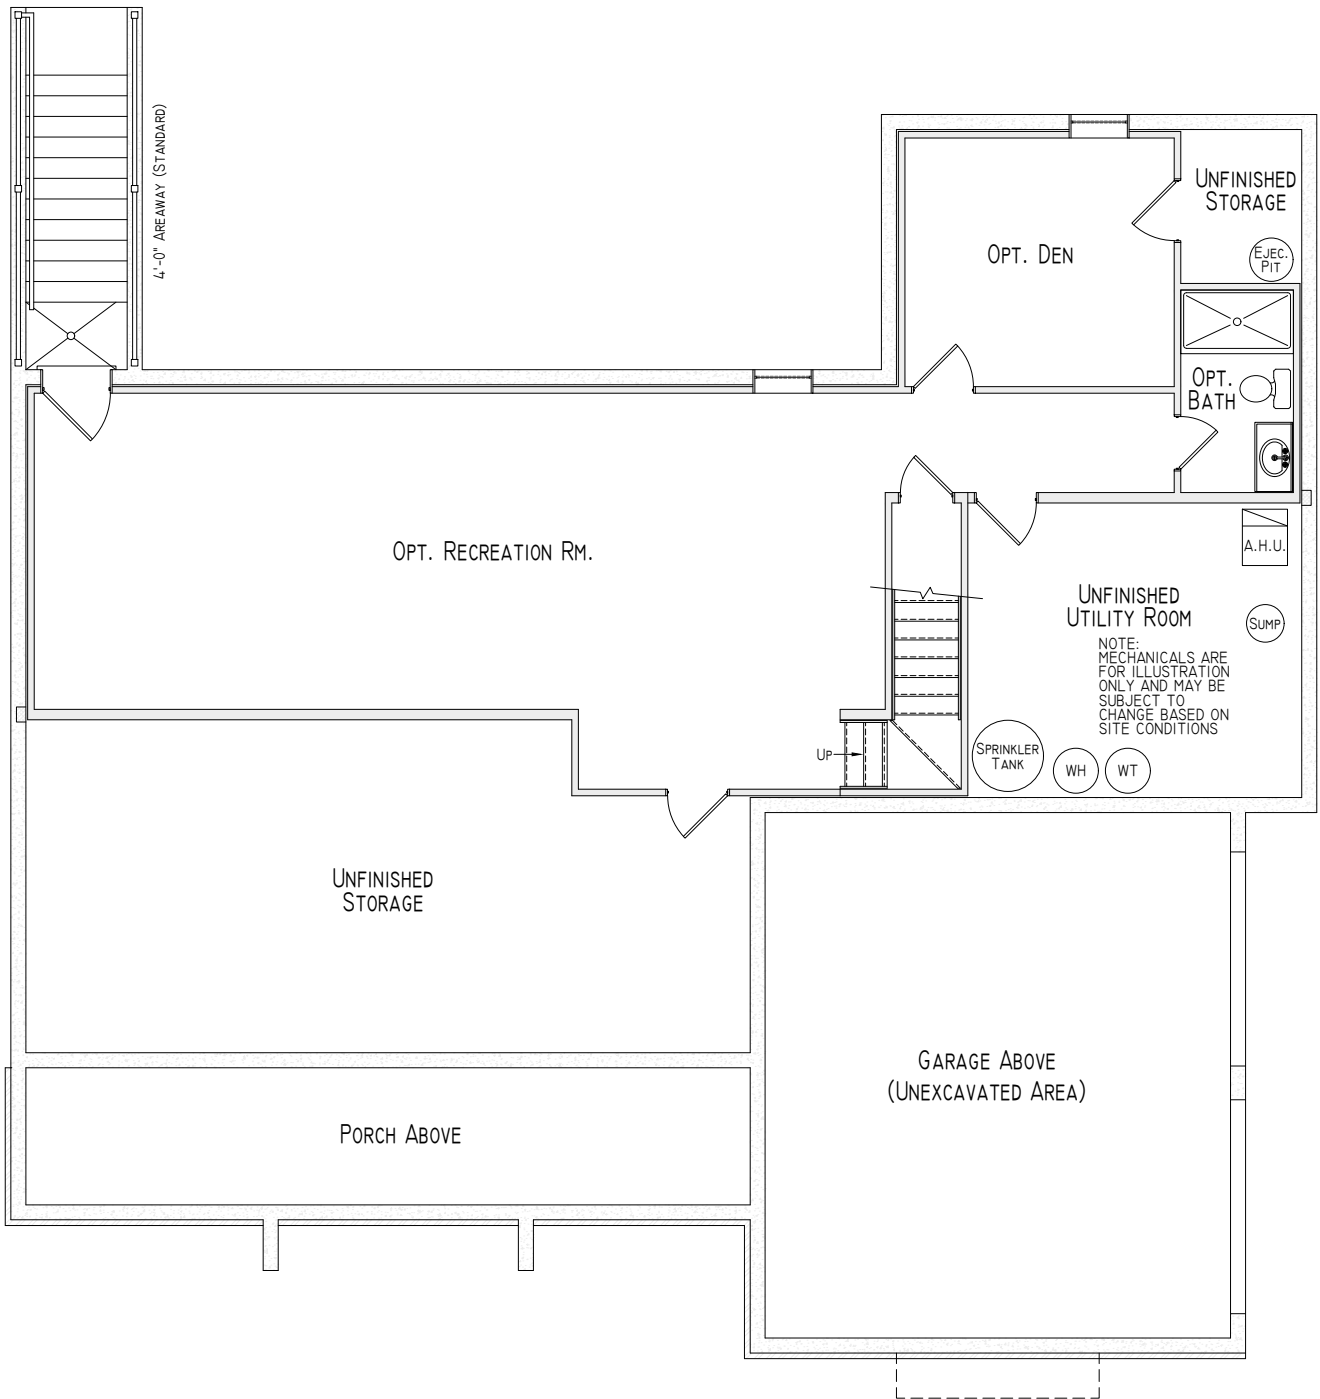

Foundation Plan

Details and dimensions shown on the floor plans are approximate, not to scale and subject to change. Illustrations are artist concepts and may vary in detail from floor plans and specifications.

